



**DESIGN OBJECTIVE DATA:**

Gallons per day	17,500	gpd
Factor of safety	3	times
Area required	71,698.	sq. ft.
Length	52.0	feet
Width	12.0	feet
Depth	4.5	feet

# Hydraulics

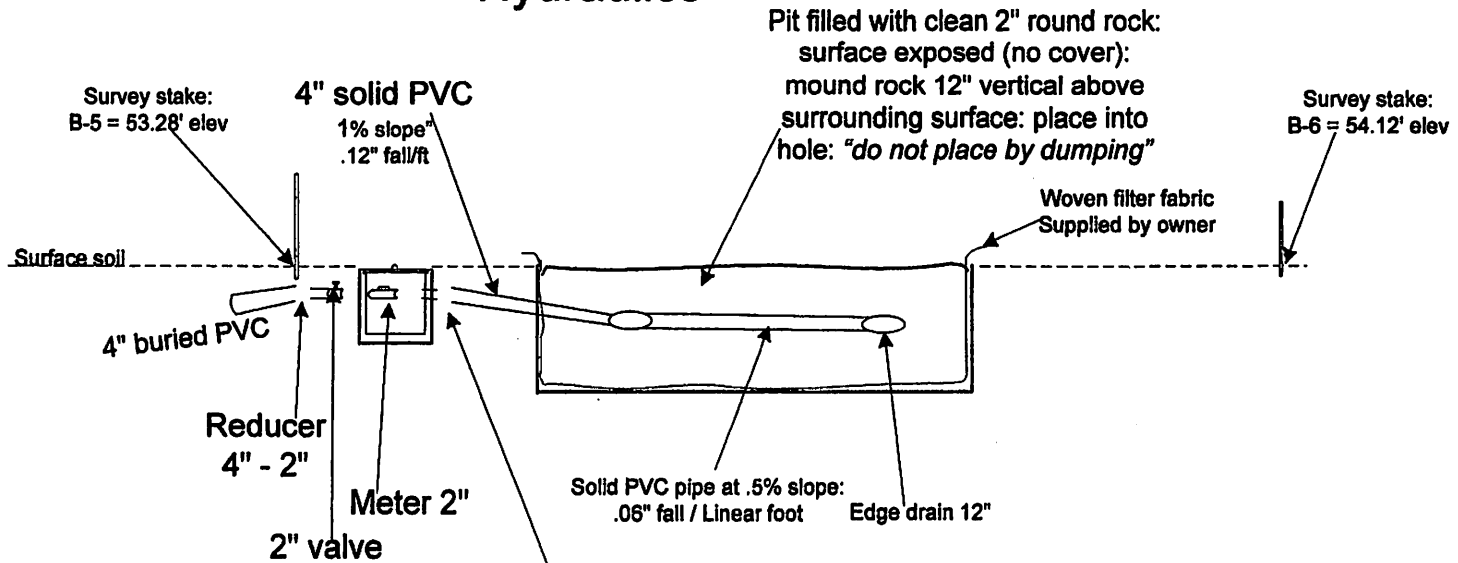

**SAMPLING & METER VALVE:  
3' X 2' CONCRETE**

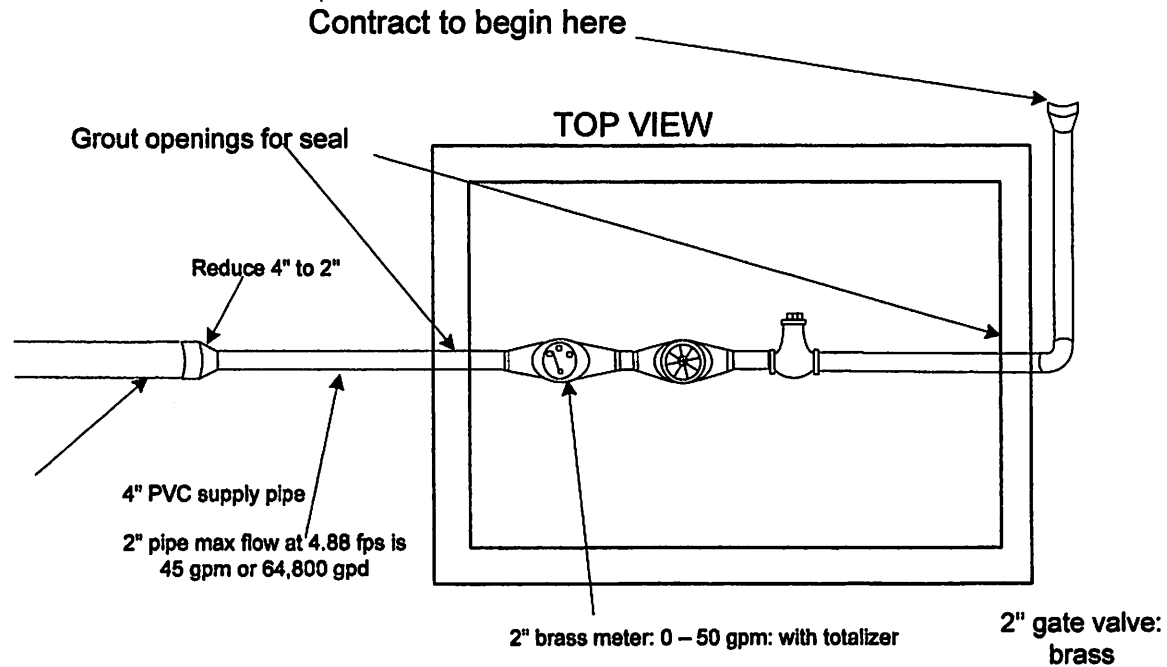

No.	Change	Date:

**PROJECT # UT06-003**

**QUIL CEDA VILLAGE**  
TULALIP, WA

NAME: **WETLAND  
INFILTRATION  
PITS**

Sheet No:  
**2 / 5**

# **LIST OF MATERIALS:**

1. Pipe:
  - a. Supply pipe to trench 4" PVC 300 feet
  - b. PVC 4" 20 feet
  - c. PVC 2" 10 feet
2. Filter fabric 1,300 sq. ft.
3. River Rock 64.55 cu yd
4. 12" Edge drain, fabric cover 82 feet
5. conversion joints 2 each
6. Vault; 2' X 2' X 2' concrete 1 each
7. Flow meter: 2 inch, 10 GPM increments 1 each
8. Valve; 2' gate 1 each

APWA

CONC

CF

CIA

CS

EX

FW

FM

EDF

EL

E

ET

MI

MI

MIN

PS

PVC

PWR

FW

ROW

SS

SEM

STD

STA

TEL

TVP

UG

WSDOT

AMERICAN PUBLIC WORKS ASSOCIATION

CONCRETE

CUBIC FEET

CAMBER

EX STAKE

FIELD VERIFY

FOREMAN

EDGE OF PAVEMENT

FLANGE

INVERT ELEVATION

LINEAL FEET

WALL PAINT FROM

WETLAND DRAINAGE

WALL PAINT

PERMANENT ELEVATION

ROUND SQUARE INCH

POWER

RECLAIMED WATER

RIGHT OF WAY

SANITARY SEWER

SCHEDULE

STANDARD

STATION

TELEPHONE

TYPE

UNDERGROUND

WASHINGTON STATE DEPARTMENT

OF TRANSPORTATION

No.	Change	Date:	PROJECT # <u>UT06-003</u>	<b>QUIL CEDA VILLAGE</b> TULALIP, WA	NAME: <b>WETLAND INFILTRATION PITS</b>	Sheet No.
						3
						5

OWNER: QUIL CEDA VILLAGE UTILITY DEPARTMENT  
ATTN: MR. TOM GOBIN  
8802 27TH AVENUE E  
TULALIP, WA 98271  
(360) 651-4156

**HORIZONTAL DATUM:**  
ASSUMED COORDINATES AND EXISTING MONUMENTS FOR HORIZONTAL CONTROL ARE PROVIDED ON THE PLAN

**SITE ADDRESS:** 9010 27TH AVENUE  
NE  
MARYSVILLE, WA 98271

**VERTICAL DATUM:** NGVD 29

**GENERAL NOTES:**

1. STD. SPECIFICATIONS & PLANS - ALL MATERIALS AND WORKMANSHIP SHALL CONFORM TO THE LATEST EDITION OF MARYSVILLE'S STANDARD SPECIFICATIONS, AND OF THE STANDARD SPECIFICATIONS FOR ROAD, BRIDGE AND MUNICIPAL CONSTRUCTION AND THE STANDARD PLANS FOR ROAD, BRIDGE AND MUNICIPAL CONSTRUCTION PREPARED BY THE WASHINGTON STATE DEPARTMENT OF TRANSPORTATION (WSDOT) AND THE WASHINGTON STATE CHAPTER OF THE AMERICAN PUBLIC WORKS ASSOCIATION (APWA), EXCEPT AS MODIFIED OR SUPERSEDED BY VILLAGE CODES; THE UNIFORM BUILDING CODES; PERMIT CONDITIONS; AND ALL OTHER APPLICABLE CODES, ORDINANCES, STANDARDS, AND TRIBAL POLICIES. WHERE CONFLICTS OCCUR, THE MORE STRINGENT REQUIREMENTS SHALL APPLY. THE STANDARD PLANS AND STANDARD SPECIFICATIONS (WSDOT/APWA) MAY BE OBTAINED FROM THE WSDOT ENGINEERING PUBLICATIONS, P.O. BOX 47408, OLYMPIA, WASHINGTON 98504-7408, OR BY TELEPHONE ORDER: (360) 705-7430.
2. DRAWINGS - NOT EVERY DETAIL OF THE CONSTRUCTION IS SHOWN ON THESE DRAWINGS. WHERE CONDITIONS ARE NOT SPECIFICALLY INDICATED, BUT ARE OF A SIMILAR CHARACTER TO DETAILS SHOWN, SIMILAR DETAILS OF CONSTRUCTION SHALL BE USED, SUBJECT TO APPROVAL BY THE ENGINEER. THE CONTRACTOR SHALL BE RESPONSIBLE FOR FIELD VERIFICATION AND COORDINATION OF ALL DIMENSIONS AND ELEVATIONS BEFORE PROCEEDING WITH THE WORK. THE CONTRACTOR SHALL REVIEW THE DRAWINGS PRIOR TO STARTING CONSTRUCTION AND BRING ALL PROBLEMS IMMEDIATELY TO THE ATTENTION OF THE ENGINEER IN ORDER TO AVOID DELAYS. A COPY OF THE APPROVED PLANS MUST BE ON-SITE WHENEVER CONSTRUCTION IS IN PROGRESS.
3. PRE-CONSTRUCTION MEETING - PRIOR TO ANY CONSTRUCTION ACTIVITY, THE CONTRACTOR SHALL SCHEDULE AND ATTEND A PRE-CONSTRUCTION CONFERENCE WITH QUIL CEDA VILLAGE UTILITY DEPT.. CONSTRUCTION INSPECTION PERSONNEL.
4. EXISTING UTILITIES - EXISTING UTILITY LOCATIONS SHOWN ARE BASED ON VARIOUS SURVEYS, PLANS, MAPS AND FILE INFORMATION PROVIDED BY THE OWNER. ALL UTILITY LOCATIONS ARE APPROXIMATE. THE CONTRACTOR SHALL BE RESPONSIBLE FOR OBTAINING ADDITIONAL UTILITIES INFORMATION FROM THE APPROPRIATE AGENCIES AND SHALL FIELD VERIFY ALL LOCATIONS PRIOR TO CONSTRUCTION. THE CONTRACTOR SHALL CONTACT THE UNDERGROUND UTILITIES LOCATION SERVICE (1-800-424-5555) AT LEAST 48 HOURS PRIOR TO CONSTRUCTION. THE OWNER OR HIS REPRESENTATIVE AND THE ENGINEER SHALL BE CONTACTED IMMEDIATELY IF A CONFLICT EXISTS.
5. TOPOGRAPHY & SURVEY CONTROL - TOPOGRAPHY & SURVEY CONTROL SHOWN ON THESE DRAWINGS ARE BASED ON A TOPOGRAPHIC SURVEY BY DAVID R. DOWNING & ASSOCIATES, JOB NO. 05-071, DATED 4/14/06.
6. GEOTECHNICAL & SUBSURFACE INVESTIGATION - GEOTECHNICAL & SUBSURFACE INFORMATION FOR THE SITE IS PROVIDED IN A SEPARATELY BOUND REPORT BY HWA GEOSCIENCES, INC., TITLED DRAFT GEOTECHNICAL AND HYDROGEOLOGICAL REPORT, TULALIP PILOT WETLANDS PROJECT, PROJECT NO. 2005-100, DATED SEPTEMBER 9, 2005.
7. WORKMANSHIP & JOB SITE SAFETY - THE CONTRACTOR SHALL CONDUCT ALL WORK IN A SAFE MANNER AS REQUIRED BY ALL APPLICABLE VILLAGE, TRIBAL, AND FEDERAL REGULATIONS. THE ENGINEER HAS NOT BEEN RETAINED TO PROVIDE DESIGN AND/OR CONSTRUCTION REVIEW SERVICES RELATED TO THE CONTRACTOR'S SAFETY PRECAUTIONS, OR TO MEANS, METHODS, TECHNIQUES, SEQUENCES OR PROCEDURES FOR THE CONTRACTOR TO PERFORM HIS WORK. THE UNDERTAKING OF PERIODIC SITE VISITS BY THE ENGINEER SHALL NOT BE CONSTRUED AS SUPERVISION OF ACTUAL CONSTRUCTION NOR MAKE HIM RESPONSIBLE FOR PROVIDING A SAFE PLACE FOR THE PERFORMANCE OF WORK BY THE CONTRACTOR OR THE CONTRACTOR'S EMPLOYEES OR EMPLOYEES OF SUPPLIERS OR SUBCONTRACTORS, OR FOR ACCESS, VISITS, USE, WORK, TRAVEL, OR OCCUPANCY BY ANY PERSON.
8. PERMITS - THE CONTRACTOR SHALL OBTAIN ALL VILLAGE, TRIBAL, AND FEDERAL PERMITS REQUIRED FOR THE WORK IN ADDITION TO THOSE OBTAINED BY THE OWNER. THE CONTRACTOR SHALL CONDUCT ALL WORK IN CONFORMANCE WITH THE VARIOUS VILLAGE, TRIBAL, AND FEDERAL PERMITS AND APPROVALS REQUIRED FOR THE PROJECT.
9. PROTECTION OF PROPERTY - THE CONTRACTOR SHALL PROTECT FROM DAMAGE OR DESTRUCTION, PRIVATE AND PUBLIC PROPERTY ON OR IN THE VICINITY OF THE WORK THAT IS NOT SCHEDULED FOR DEMOLITION, REPLACEMENT, RELOCATION OR REMOVAL AND SHALL ENSURE THAT INTERFERENCE WITH THE USE OF SUCH PROPERTY IS MINIMIZED. ANY EXISTING IMPROVEMENTS DAMAGED DURING CONSTRUCTION SHALL BE REPAIRED OR REPLACED IN A MANNER TO BE APPROVED BY THE VILLAGE OR APPROPRIATE UTILITY OWNER.
10. AS-BUILT DRAWINGS - THE CONTRACTOR SHALL MAINTAIN "AS-BUILT" INFORMATION ABOUT THE PROJECT AS IT IS CONSTRUCTED. THE QUIL CEDA VILLAGE UTILITY DEPARTMENT REQUIRES THAT "AS-BUILT" INFORMATION BE CERTIFIED BY A STATE OF WASHINGTON LICENSED LAND SURVEYOR.

No.	Change	Date:	PROJECT # <u>UT06-003</u>	QUIL CEDA VILLAGE TULALIP, WA	NAME: WETLAND INFILTRATION PITS	Sheet No: 4 / 5

EROSION/SEDIMENTATION CONTROL NOTES:

1. ALL REQUIRED EROSION/SEDIMENTATION AND EROSION CONTROL FACILITIES INDICATED ON THE PLANS MUST BE CONSTRUCTED AND IN OPERATION PRIOR TO LAND CLEARING AND/OR OTHER CONSTRUCTION ACTIVITIES. THESE FACILITIES SHALL BE MAINTAINED, AND REPLACED IF NECESSARY, TO INSURE THAT SEDIMENT-LOADED WATER AND STORM DRAINAGE RUNOFF DOES NOT IMPACT THE ADJACENT PROPERTIES, NATURAL DRAINAGE WAYS, OR THE EXISTING CITY STORM DRAINAGE SYSTEM.
2. THE SOURCE FOR ALL MATERIAL IMPORTED TO THE SITE SHALL BE APPROVED BY THE PERMIT.
3. THE DETENTION/RETENTION IF INFILTRATION SYSTEM IS USED, EROSION/SEDIMENTATION AND EROSION CONTROL FACILITIES INDICATED ON THE APPROVED DRAWINGS ARE INTENDED TO BE MINIMUM REQUIREMENTS TO MEET ANTICIPATED SITE CONDITIONS. ADDITIONAL DRAINAGE AND EROSION CONTROL FACILITIES MAY BE REQUIRED AS SITUATIONS WARRANT DURING CONSTRUCTION. THE IMPLEMENTATION, MAINTENANCE, REPLACEMENT AND ADDITIONS TO THESE CONTROL SYSTEMS SHALL BE THE RESPONSIBILITY OF THE PERMITTEE.
4. THE TEMPORARY EROSION CONTROL FACILITIES, INCLUDING ALL PERIMETER CONTROL BOLS AND THE DETENTION/RETENTION IF INFILTRATION SYSTEM IS USED, SHALL REMAIN IN PLACE UNTIL FINAL SITE CONSTRUCTION IS COMPLETED AND APPROVAL FOR THEIR REMOVAL HAS BEEN RECEIVED FROM THE OWNER.
5. THE CONTRACTOR WILL BE REQUIRED TO WATER THE SITE, AS NECESSARY, TO REDUCE DUST EMISSIONS AS A RESULT OF CONSTRUCTION ACTIVITIES. THE CONTRACTOR SHALL ALSO SWEEP ALL AFFECTED PUBLIC ROADS, AS NECESSARY, TO REMOVE MUD DEPOSITED AS A RESULT OF PROPER CONSTRUCTION ACTIVITY.
6. ALL AREAS OF ACTIVE BARTWORK WHICH HAVE THE POTENTIAL FOR EROSION AND SEDIMENTATION IMPACTS ON ADJACENT PROPERTIES, NATURAL DRAINAGE WAYS, OR THE EXISTING STORM DRAINAGE SYSTEM MUST BE STABILIZED ACCORDING TO THE FOLLOWING SCHEDULE: FROM APRIL 1 TO SEPTEMBER 30, AREAS AT FINAL GRADE AND THOSE THAT ARE SCHEDULED TO REMAIN UNWORKED FOR MORE THAN THIRTY DAYS SHALL BE STABILIZED WITHIN TEN DAYS. FROM OCTOBER 1 TO MARCH 31, BARTWORK ACTIVITIES SHALL BE CONDUCTED IN STAGES IN ORDER TO MINIMIZE SOIL EXPOSURE. EXPOSED BOLS WITH AN AREA GREATER THAN 100 SQUARE FEET THAT ARE SCHEDULED TO REMAIN UNWORKED FOR MORE THAN 14 DAYS AND EXPOSED AREAS OF LESS THAN 1,000 SQUARE FEET THAT WILL REMAIN UNWORKED FOR MORE THAN SEVEN DAYS SHALL BE STABILIZED IMMEDIATELY.
7. FILTER FABRIC FENCE - FILTER FABRIC FENCES SHALL BE CONSTRUCTED AND MAINTAINED IN ACCORDANCE WITH THE STANDARD DETAIL (E2000-01). FILTER FABRIC FENCES SHALL BE CONSTRUCTED ALONG THE DOWNSTREAM EDGES OF THE CONSTRUCTION SITE AND SHALL BE MAINTAINED BY THE CONTRACTOR UNTIL CONSTRUCTION IS COMPLETE. REGULAR INSPECTIONS SHALL BE MADE TO ENSURE THAT THE FENCE IS FUNCTIONING PROPERLY AND ADDITIONAL INSPECTIONS SHALL BE MADE AFTER EACH LARGE RUNOFF PRODUCING STORM AND DURING PROLONGED RAINFALL PERIODS. TRAPPED SEDIMENT SHALL BE REMOVED WHEN IT REACHES APPROXIMATELY ONE THIRD THE HEIGHT OF THE FENCE. THE WASHED GRAVEL BACKFILL SHALL BE REPLACED AND THE FILTER FABRIC CLEANED IF IT IS NONFUNCTIONAL BY EXCESSIVE SILT ACCUMULATION. POSTS SHALL BE SPACED A MAXIMUM OF 8 FEET APART AND DRIVEN SECURELY INTO THE GROUND A MINIMUM OF 36 INCHES, WHEN POSSIBLE. FILTER FABRIC JOINTS SHALL BE MADE ONLY AT A SUPPORT POST, WITH A 4 INCH MINIMUM OVERLAP, WITH BOTH ENDS SECURELY FASTENED TO THE POST.
8. STRAW BALE BARRIERS - STRAW BALE BARRIERS, IF REQUIRED, SHALL BE MAINTAINED BY THE CONTRACTOR UNTIL CONSTRUCTION IS COMPLETE. REGULAR INSPECTIONS SHALL BE MADE TO ENSURE THE BARRIERS IS FUNCTIONING PROPERLY AND ADDITIONAL INSPECTIONS SHALL BE MADE AFTER EACH LARGE RUNOFF PRODUCING STORM AND DURING PROLONGED RAINFALL PERIODS. BALES SHALL BE INTERLOCKED A MINIMUM OF 4 INCHES AND THE EXCAVATED MATERIAL SHALL BE COMPACTED AGAINST THE BARRIERS TO REDUCE UNDERCUTTING. AMONG EACH BALE WITH AT LEAST TWO WOOD STAKES AND TIE ANY GAPS BETWEEN BALES WITH LOOSE STRAW. SPREAD LOOSE STRAW OVER THE GROUND, 1 INCH MINIMUM THICKNESS, IMMEDIATELY UPSTREAM OF THE BARRIERS FOR APPROXIMATELY 3 FEET.
9. INTERCEPTOR SWALES - THE INTERCEPTOR SWALES SHALL BE SLOPED TO DRAIN TO THE TEMPORARY SEDIMENTATION POND. THE INTERCEPTOR SWALES SHALL HAVE 3 HORIZONTAL TO 1 VERTICAL SIDE SLOPES AND SHALL BE A MINIMUM OF ONE FOOT IN DEPTH. THE BOTTOM WIDTH OF THE INTERCEPTOR SWALES SHALL BE A MINIMUM OF THREE FEET IN WIDTH. THE INTERCEPTOR SWALES SHALL BE RELOCATED AS NECESSARY TO FACILITATE CONSTRUCTION.
10. ROCK CHECK DAMS - ROCK CHECK DAMS SHALL BE INSTALLED IN THE INTERCEPTOR SWALES AT INTERVALS NOT TO EXCEED 15'. THE ROCK CHECK DAMS SHALL BE CONSTRUCTED OF 12" TO 4" ROCK. THEY SHALL BE CONSTRUCTED AND MAINTAINED IN ACCORDANCE WITH VULCANIZ PLAN.
11. STRAW MULCH - WHERE STRAW MULCH IS REQUIRED FOR TEMPORARY EROSION CONTROL, IT SHALL BE APPLIED AT A MINIMUM THICKNESS OF 2".
12. MAINTENANCE - THE WASHED GRAVEL BACKFILL ADJACENT TO THE FILTER FABRIC FENCE SHALL BE REPLACED AND THE FILTER FABRIC CLEANED IF IT IS NONFUNCTIONAL BY EXCESSIVE SILT ACCUMULATION. ALSO, ALL INTERCEPTOR SWALES SHALL BE CLEANED IF SILT ACCUMULATION EXCEEDS ONE QUARTER DEPTH. SEDIMENT SHALL BE REMOVED FROM THE TRAP WHEN IT REACHES 1 FOOT IN DEPTH. THE CATCH BASIN FILTER MEDIA SHALL BE CLEANED OR REPLACED MONTHLY. SEDIMENT IN THE CATCH BASIN BODIES SHALL BE REMOVED WHEN NO MORE THAN ONE THIRD OF THE STORAGE CAPACITY HAS BEEN FILLED.
13. CONSTRUCTION OF EROSION/SEDIMENTATION CONTROL FACILITIES - THE EROSION/SEDIMENTATION CONTROL FACILITIES SHALL BE CONSTRUCTED IN ACCORDANCE WITH THE DETAILS ON THE APPROVED PLANS. LOCATIONS MAY BE MOVED TO SUIT FIELD CONDITIONS, SUBJECT TO APPROVAL BY THE ENGINEER AND THE CITY OF AUBURN.
14. INSPECTIONS - THE EROSION/SEDIMENTATION CONTROL FACILITIES SHALL BE INSPECTED BY THE CONTRACTOR DAILY AND AT THE END OF EVERY RAINFALL, AND MAINTAINED AS NECESSARY TO ENSURE THEIR CONTINUED FUNCTIONING. IN ADDITION, TEMPORARY RETENTION PONDS AND ALL TEMPORARY EROSION/SEDIMENTATION CONTROLS SHALL BE MAINTAINED IN A SATISFACTORY CONDITION UNTIL SUCH TIME THAT THE SITE HAS BEEN STABILIZED.
15. SEEDING - WHERE SEEDING FOR TEMPORARY EROSION CONTROL IS REQUIRED, FAST GERMINATING GRASSES SHALL BE APPLIED AT AN APPROPRIATE RATE (EXAMPLE: ANNUAL OR PERENNIAL, ITS APPLIED AT APPROXIMATELY 10 POUNDS PER ACRE).
16. HYDROSEED - HYDROSEED THE AREAS AROUND THE DRAINAGE POND, THE PERMANENT FILL SLOPES AROUND THE WEST, SOUTH AND EAST SIDES OF THE SITE AND ANY DISTURBED AREAS THAT WILL NOT BE COVERED WITH GRAVEL FILL. HYDROSEED SHALL BE A SEED-MULCH-EXTENSIZER MIXTURE AS RECOMMENDED BY THE SUPPLIER AND APPROVED BY THE DEPARTMENT OF NATURAL RESOURCES. THE FOLLOWING ARE RECOMMENDED SEED MIXTURE PORTIONS: SEED MIX. 10 LBS PER ACRE MULCH-EXTENSIZER. 60 LBS PER ACRE HYDROSEED. 100 LBS PER ACRE.
17. GRASS SPECIES - STANDARD GRASS SPECIES SHALL BE 40% PERENNIAL RYE GRASS (PERMANENT), 40% RED FESCUE (PERMANENT), 10% HOBLAND BENT AND 10% WHITE CLOVER (TEMPORARY SEEDING).
18. MAINTENANCE - SEEDING SHOULD BE SUPPLIED WITH ADEQUATE MOISTURE. SUPPLY WATER AS NEEDED, ESPECIALLY IN UNUSUALLY HOT OR DRY WEATHER, OR ON ADVERSE SITES. WATER APPLICATION RATES SHOULD BE CONTROLLED TO PREVENT RUNOFF.
19. RE-SEEDING - INSPECT SEEDING AREAS FOR FAILURE AND MAKE NECESSARY REPAIRS AND RE-SEEDING IMMEDIATELY. AREAS WHICH FAIL TO ESTABLISH VEGETATIVE COVER ADEQUATE TO PREVENT EROSION SHALL BE OVER SEEDING AND FERTILIZED IN ACCORDANCE WITH SOIL TEST RESULTS. IF A STAND HAS LESS THAN 40% COVER, RE-EVALUATE CHOICE OF PLANT MATERIALS AND QUANTITIES OF LIMB AND FERTILIZER.
20. ESTABLISH THE STAND FOLLOWING SEEDING PREPARATION AND SEEDING RECOMMENDATIONS.
21. SEDIMENT ACCUMULATION - AT NO TIME SHALL MORE THAN 1 FOOT OF SEDIMENT BE ALLOWED TO ACCUMULATE WITHIN ANY CATCH BASIN. DRAINAGE CHANNELS SHALL BE CLEANED IF SILT ACCUMULATION EXCEEDS ONE QUARTER DEPTH. FILTER FABRIC FENCES AND STRAW BALE BARRIERS SHALL BE CLEANED IF SILT ACCUMULATIONS REACH APPROXIMATELY ONE THIRD THE HEIGHT OF THE FENCE OR BARRIERS.
22. CLEANING OPERATIONS SHALL NOT ALLOW SEDIMENT LOADED RUNOFF TO ENTER THE DOWNSTREAM DRAINAGE SYSTEM.
23. OFF-SITE SLOTTED - OFF-SITE STREETS MUST BE KEPT CLEAN AT ALL TIMES. IF DEBT IS DEPOSITED ON THE PUBLIC STREET SYSTEM, THE STREET SHALL BE IMMEDIATELY CLEANED WITH POWER SWEEPER OR OTHER EQUIPMENT. ALL VEHICLES SHALL ACCESS THE SITE BY WAY OF THE CONSTRUCTION ENTRANCE AND SHALL BE CLEANED OF ALL DEBT THAT WOULD BE DEPOSITED ON THE PUBLIC STREETS.
24. ADJACENT PROPERTIES - ALL PROPERTIES ADJACENT TO THE PROJECT SITE SHALL BE PROTECTED FROM SEDIMENT DEPOSITION AND RUNOFF.
25. CATCH BASIN PROTECTION - ANY CATCH BASIN OR TARD DRAIN COLLECTING RUNOFF FROM THE SITE, WHETHER THEY ARE ON OR OFF THE SITE, SHALL HAVE THEIR GRATES COVERED WITH FILTER FABRIC AND SHALL BE MAINTAINED BY THE CONTRACTOR UNTIL SUCH TIME THAT ALL CONSTRUCTION IS APPROVED AND THE SITE HAS BEEN STABILIZED.
26. FLUSHING CONCRETE BY PRODUCTS - DO NOT FLUSH CONCRETE BY PRODUCTS OR TRUCKS EITHER NEAR OR INTO NATURAL OR CONSTRUCTED STORM DRAINAGE SYSTEMS. IF EXPOSED AGGREGATE IS FLUSHED INTO THE STORM DRAINAGE SYSTEM, IT COULD MEAN AS CLEANING THE ENTIRE DOWNSTREAM SYSTEM, OR POSSIBLY ERODING THE STORM LINE.
27. DAMAGE DURING CONSTRUCTION - ANY EXISTING PUBLIC IMPROVEMENTS DAMAGED DURING CONSTRUCTION SHALL BE REPLACED AS A MATTER TO BE APPROVED BY THE PROJECT ENGINEER.

No.	Change	Date:	PROJECT # <u>UT06-003</u>	QUIL CEDA VILLAGE TULALIP, WA	NAME: WETLAND INFILTRATION PITS	Sheet No:
						5
						/
						5